



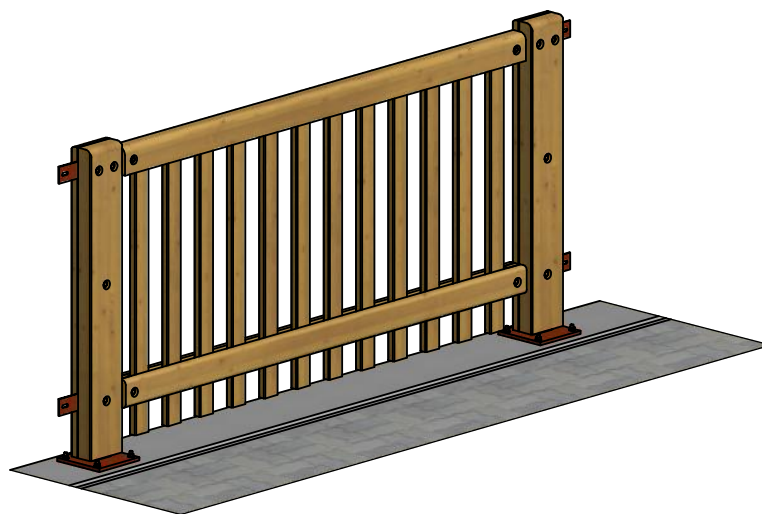

technical sheet:
in millimeters

A= Post spacing
B= Vertical element distance
C= distance between post - 1° vertical element
D= Handrail height
E= Maximum lateral dimension
F= Baseplate dimensions

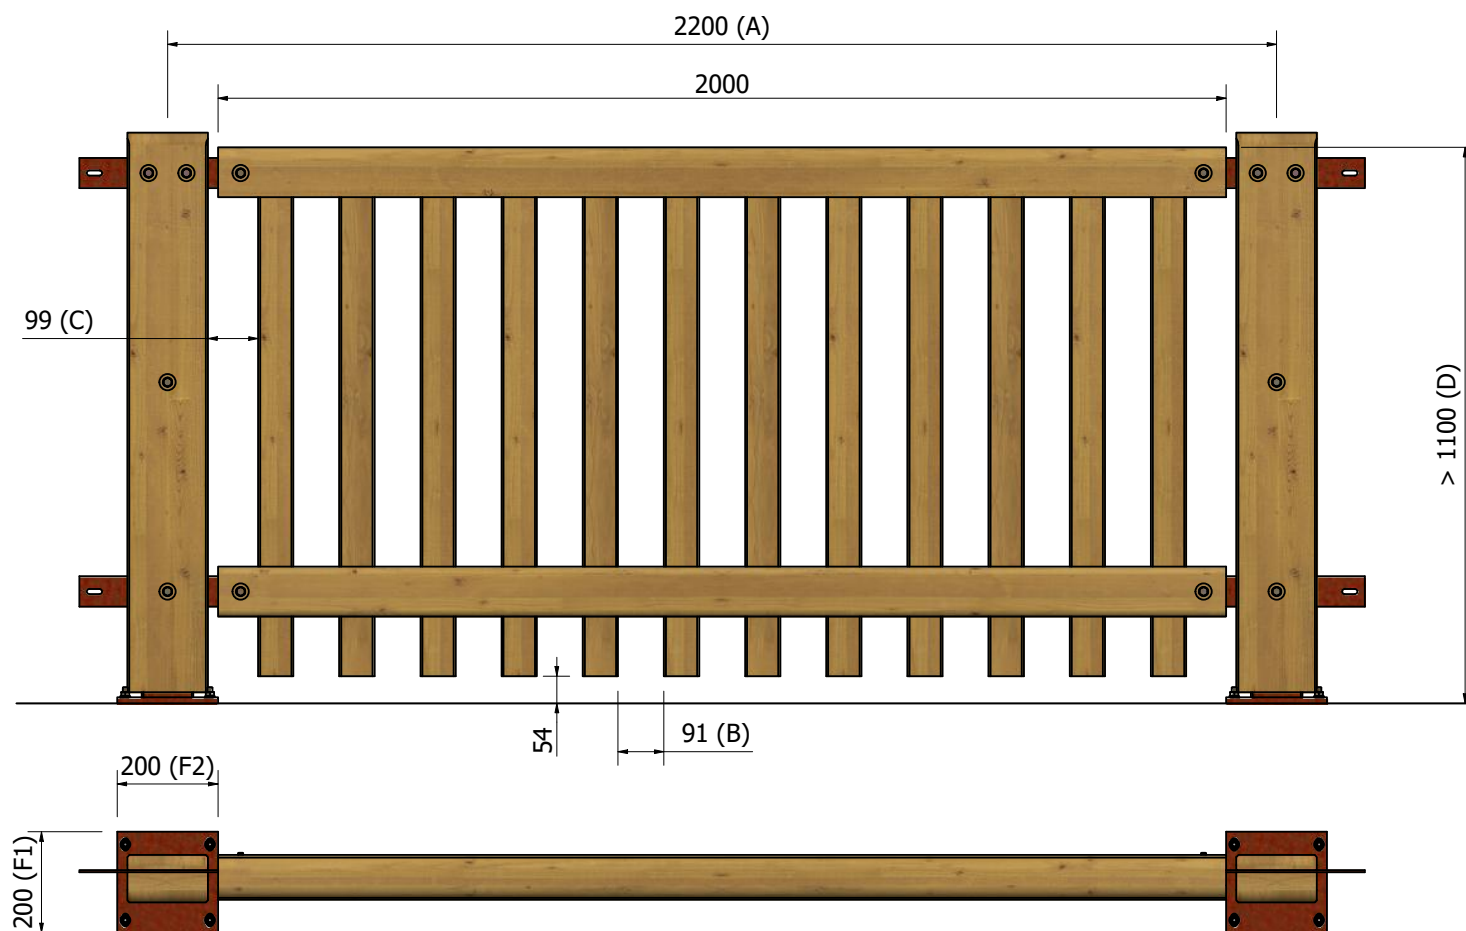

MARGARITELLI
ROAD SAFETY

Drawing
PAR 2200 P

Issued
08/04/2004

Review
04

Date
18/07/2022

Object: Pedestrian parapet PAR-01
Installation on concrete curb